


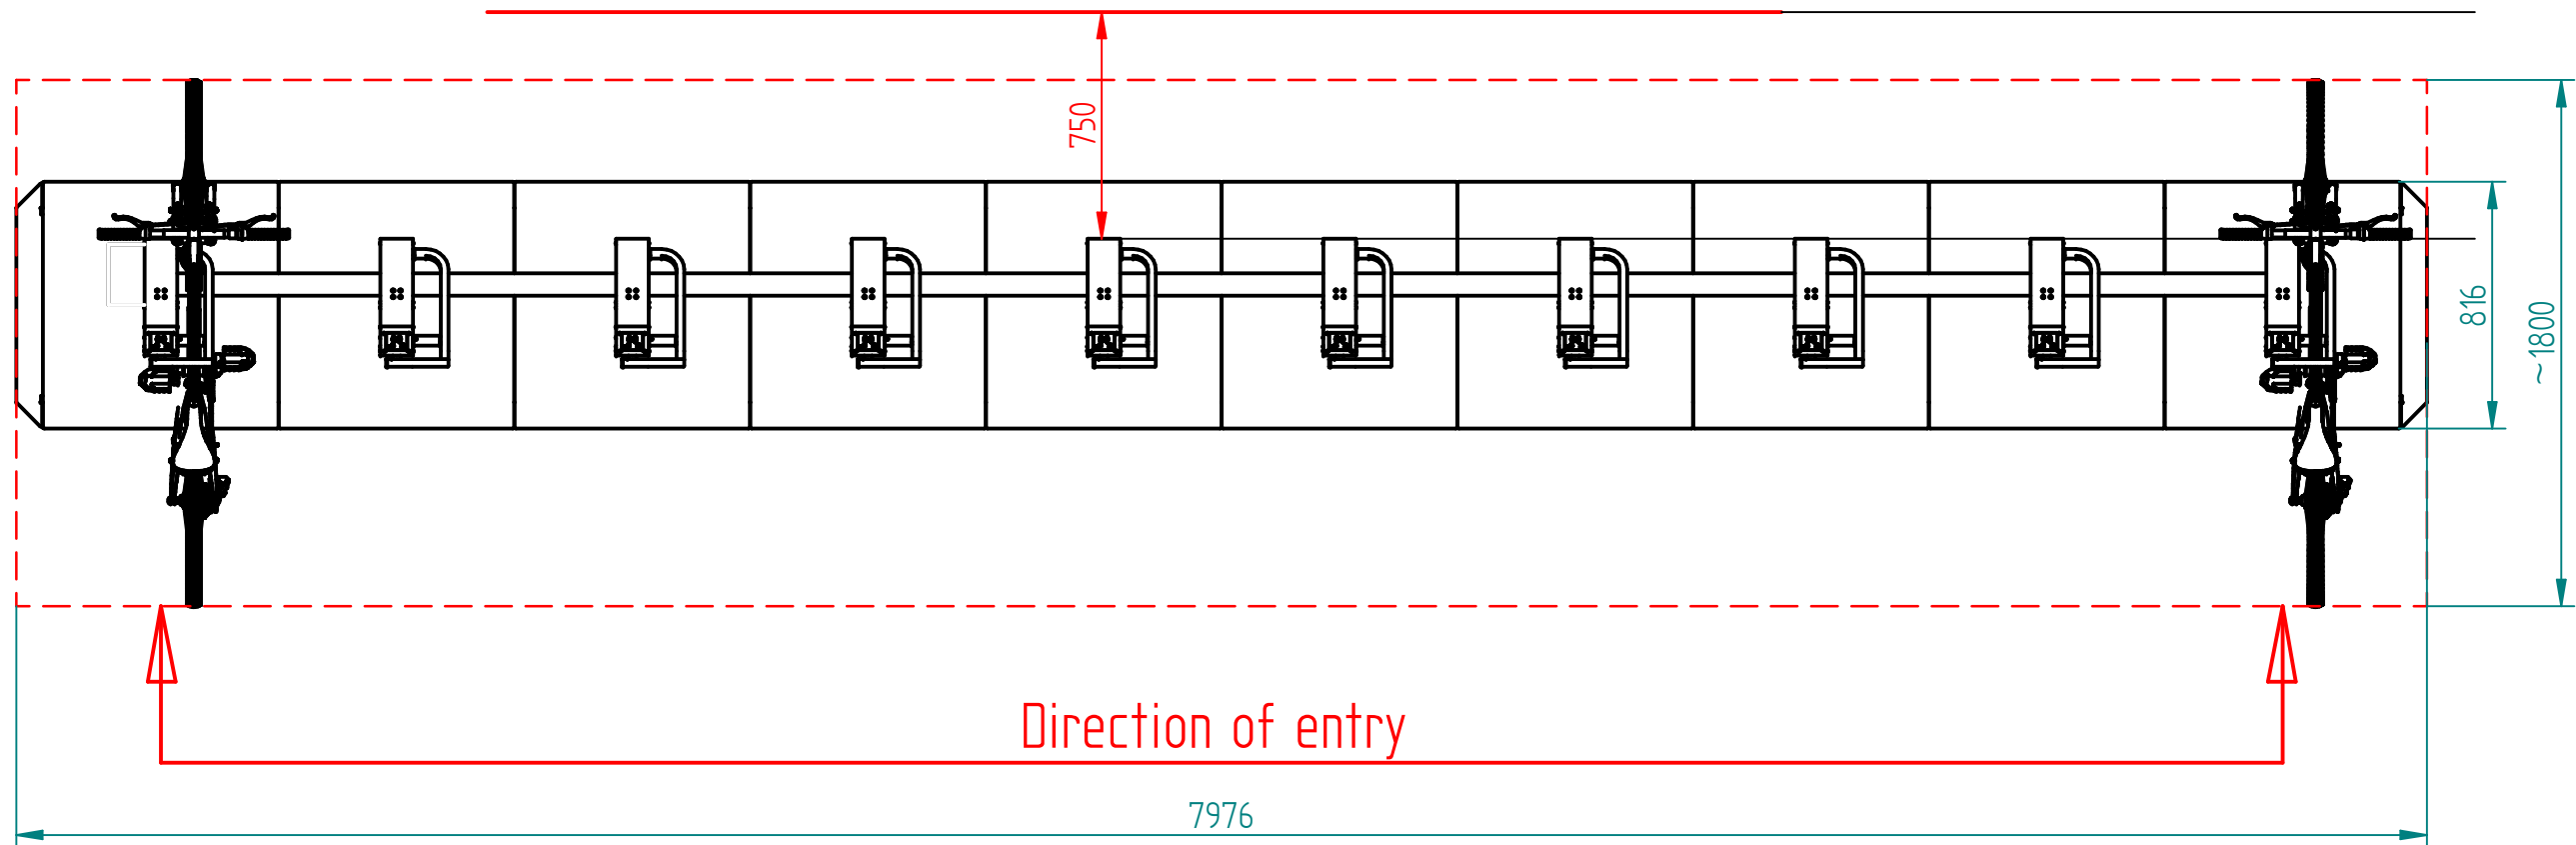

Minimum space in front of the docks 750 mm



Minimum 5 docks per station.

| | | | | |
|---|-----------|--|-------|---|
| Unless otherwise specified all dimensions in mm. Unless otherwise specified tolerances IT12.  info@bikekeep.com | Material | Surface treatment | | |
| | Drawing | Straight 10 with groundplates_metric.dft | |  |
| | CAD model | NZ 10 with groundplates.asm | Date | 20/01/20 |
| | Project | | Scale | 1 : 25 |
| | Author | Erko | Size | A3 |
| | Status | Available | Sheet | 1 OF 2 |