


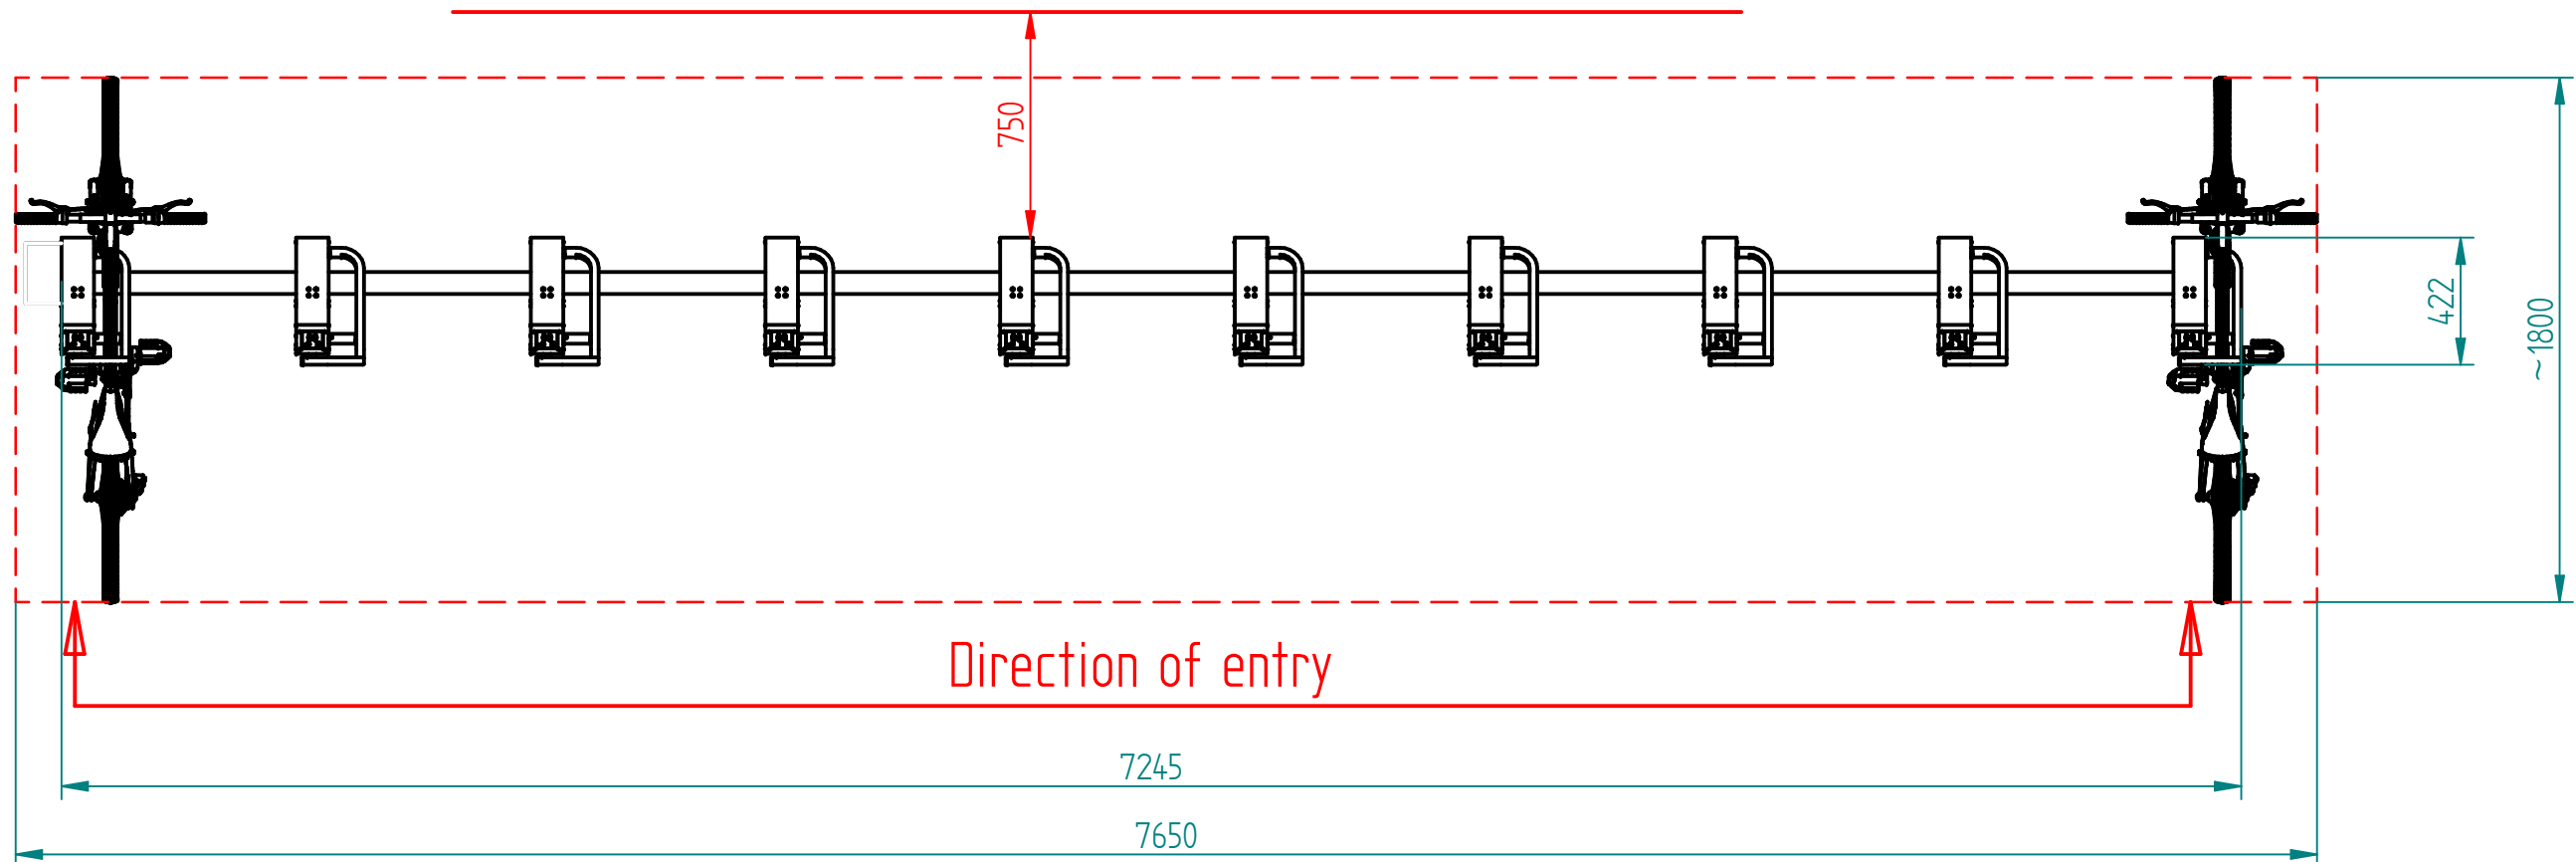

Minimum space in front of the docks 750 mm



Minimum 5 docks per station.

Unless otherwise specified all dimensions in mm.		Material	Surface treatment		
 info@bikekeep.com		Drawing	Straight 10 without groundplates_metric.dft		 Date 21/01/20 Scale 1 : 25 Size A3 Sheet 1 OF 2
		CAD model	NZ 10 without groundplates.asm		
		Project			
		Author	Erko		
		Status	Available		